

FROM

JEFFREY W. WINTER, P.E.
 Airport Engineer
 King County International Airport
 P. O. Box 34945
 Seattle, WA 98134
 (206) 254-7222

SUBJECT

Cal
 EMF Site Aircraft Parking

 FOLDER
 DATE

12.16.94

Here's some preliminary schemes showing the possible layout of aircraft on EMF site. All stalls are shown based upon a 757-200 with 20' wingtip clearance. Probably one or two stalls should be sized for DC-8-62 or even 747 and some for 727's. For each one of the larger aircraft there would be need to park 3-4 smaller feeder aircraft + cargo handling equipment etc. So while some schemes show 10 aircraft, it would be prudent to settle for 6 or 7 as in scheme 5.

Let me know if you want me to refine the designs further.

SIGNED




FORM 1233, RAPIDFORMAL INC. TO RESUBMIT CALL 800-847-2884 FAX 800-411-8113

SPEED-MEMO

1260

KCSlip4 37374

SEA403904

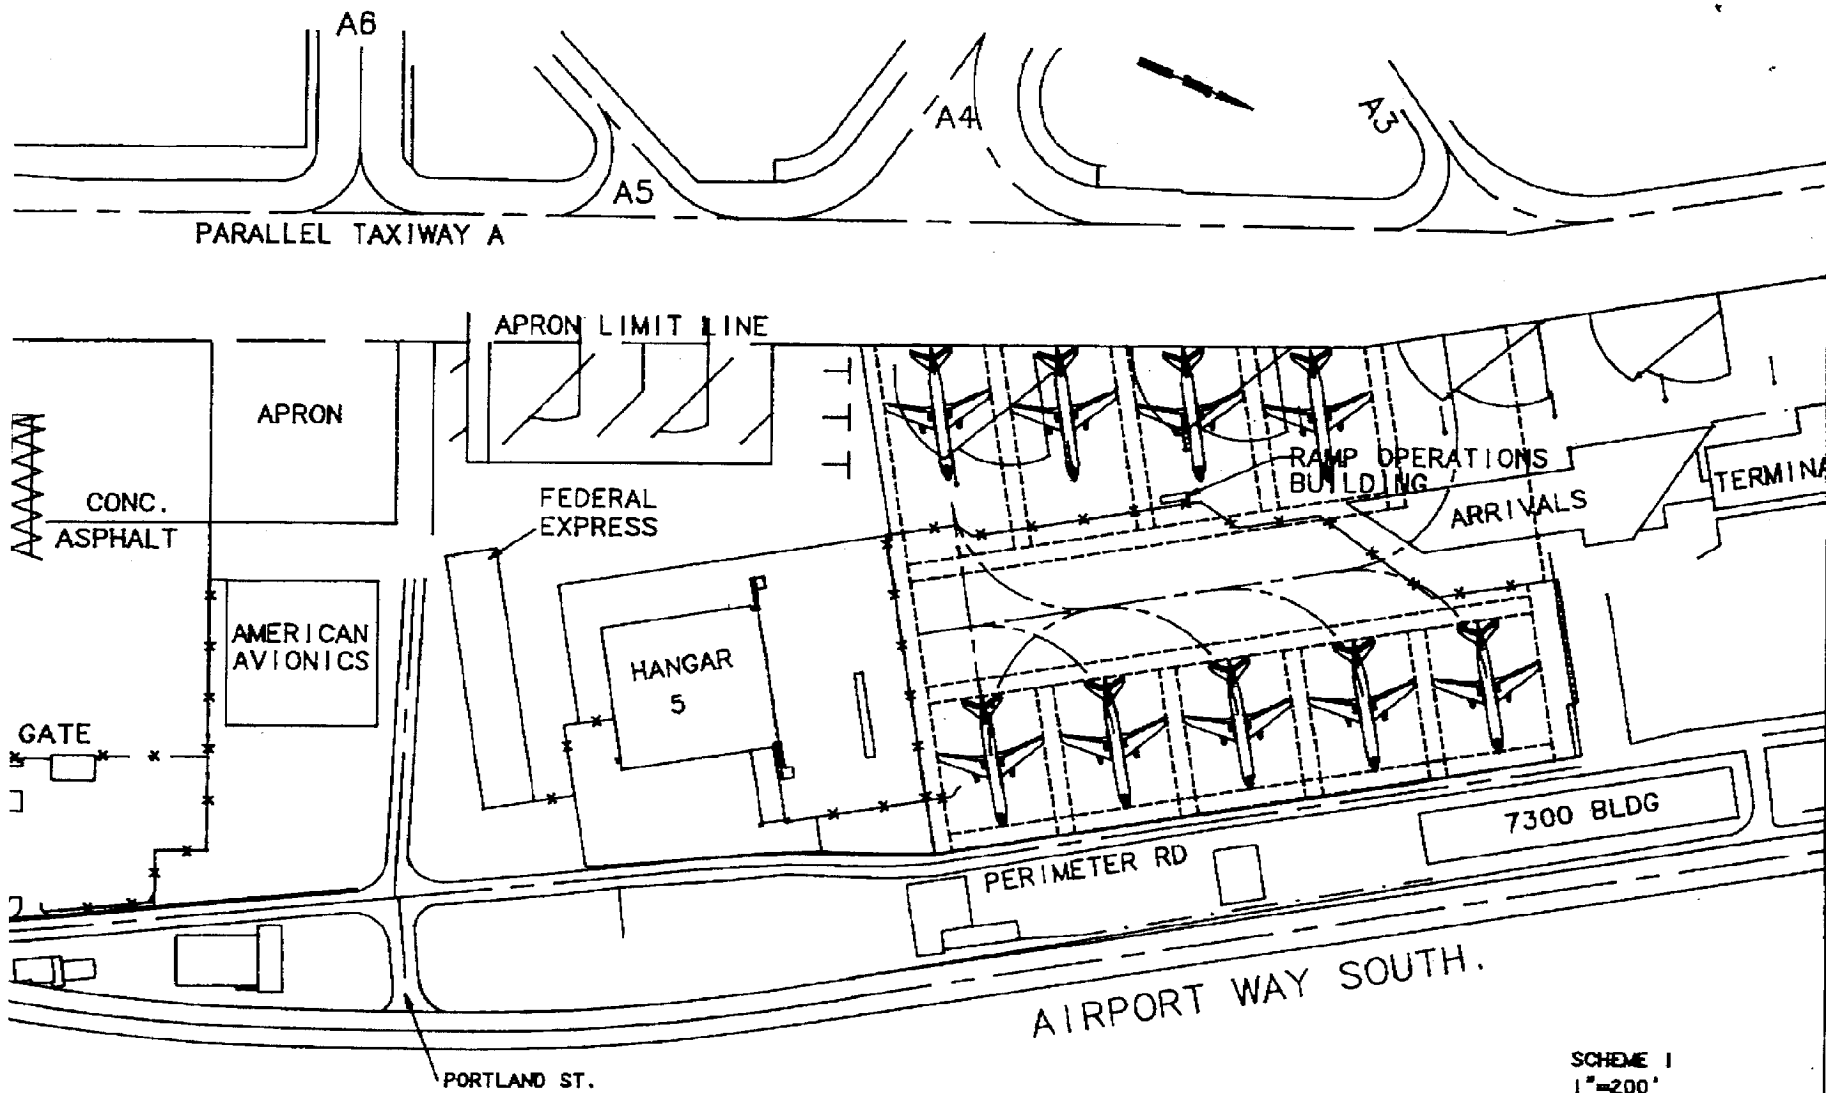


SCHEME 1
1"=200'
12-15-84

File Planning\MPLAN.dwg

KCS11p4 37375


SEA403905

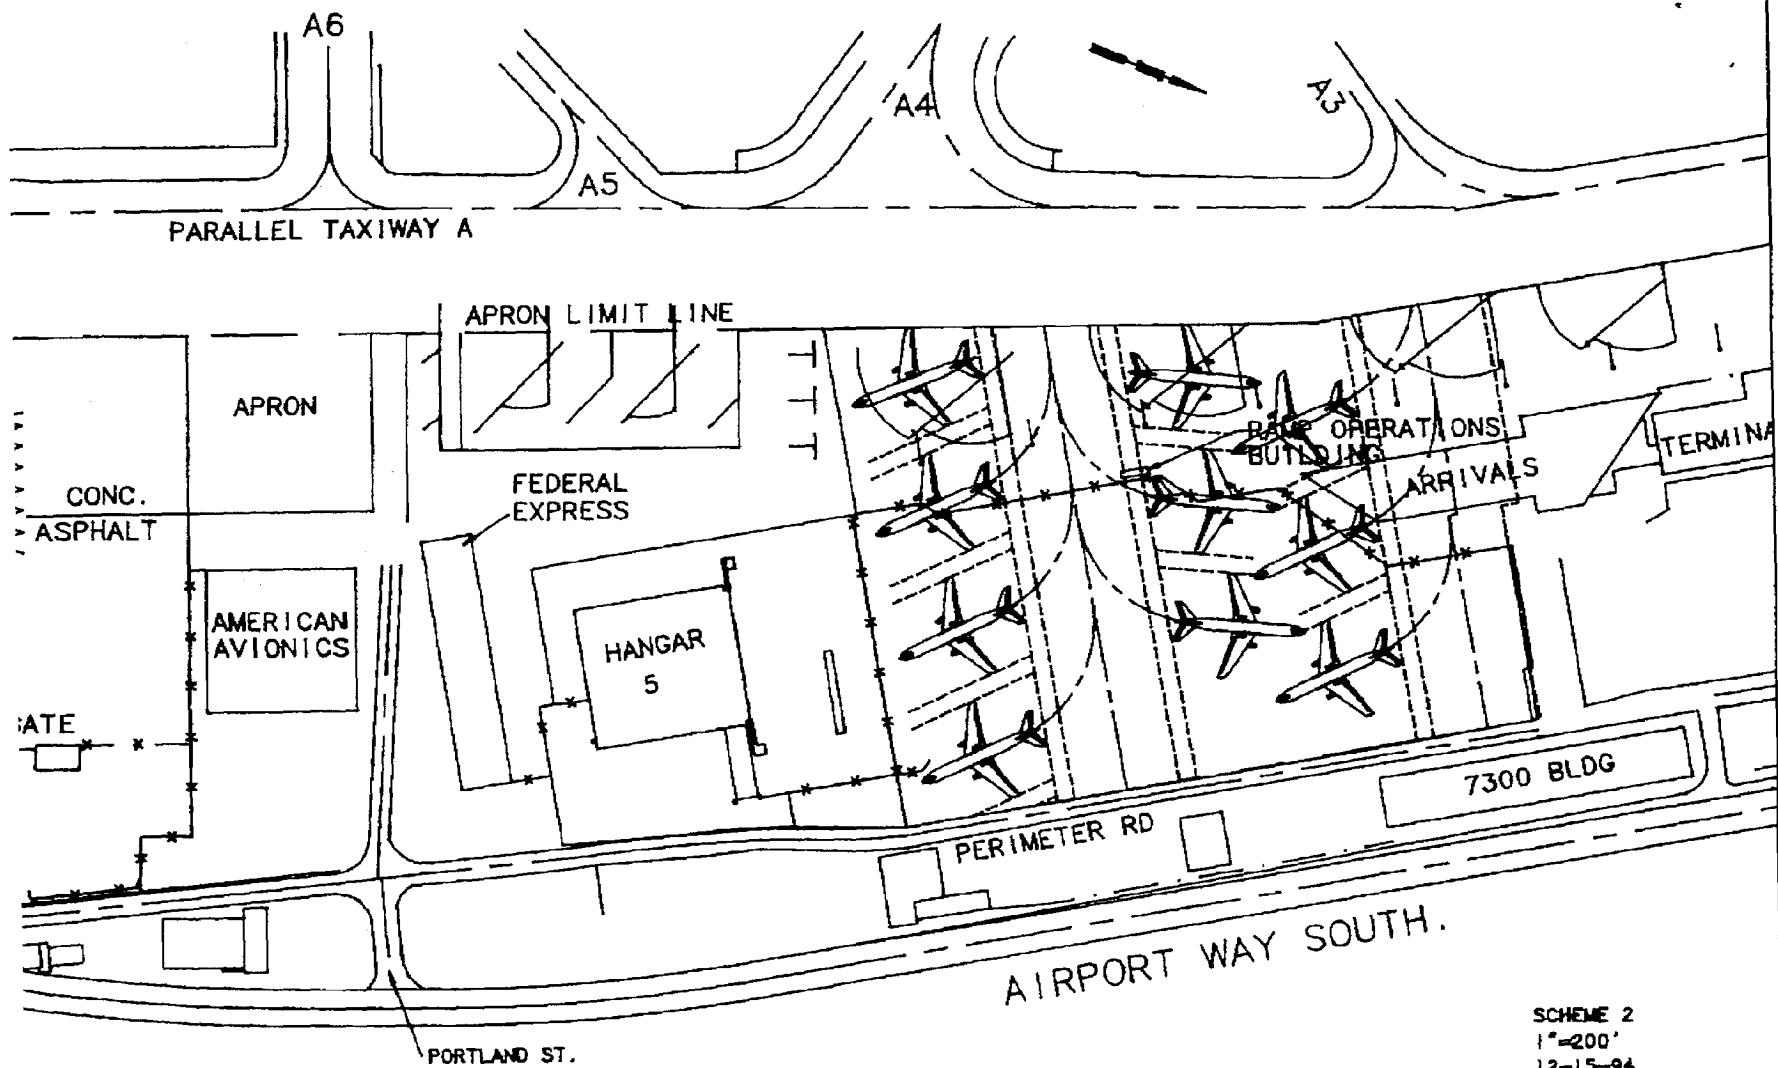

SCHEME 2
1"=200'
12-15-94



KCSlip4 37376

SEA403906

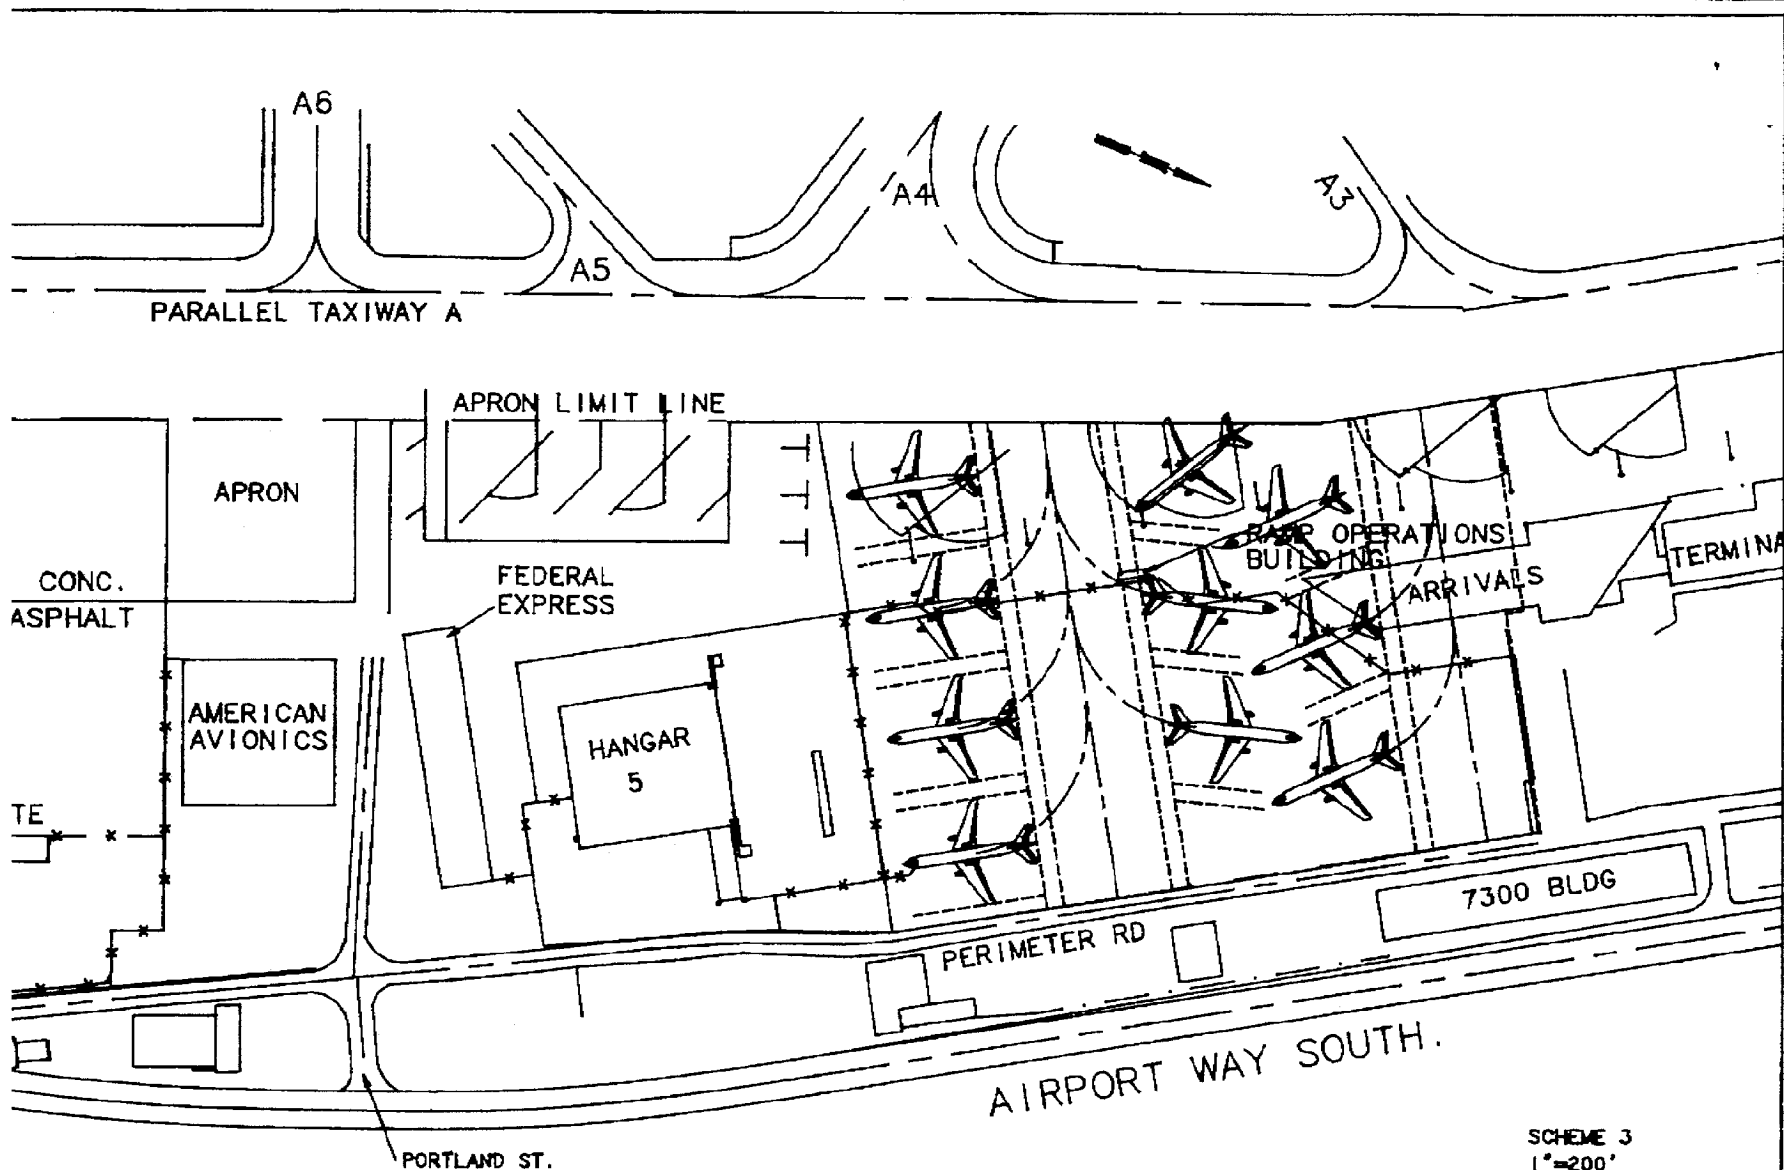

KCSlip4 37377



SEA403907

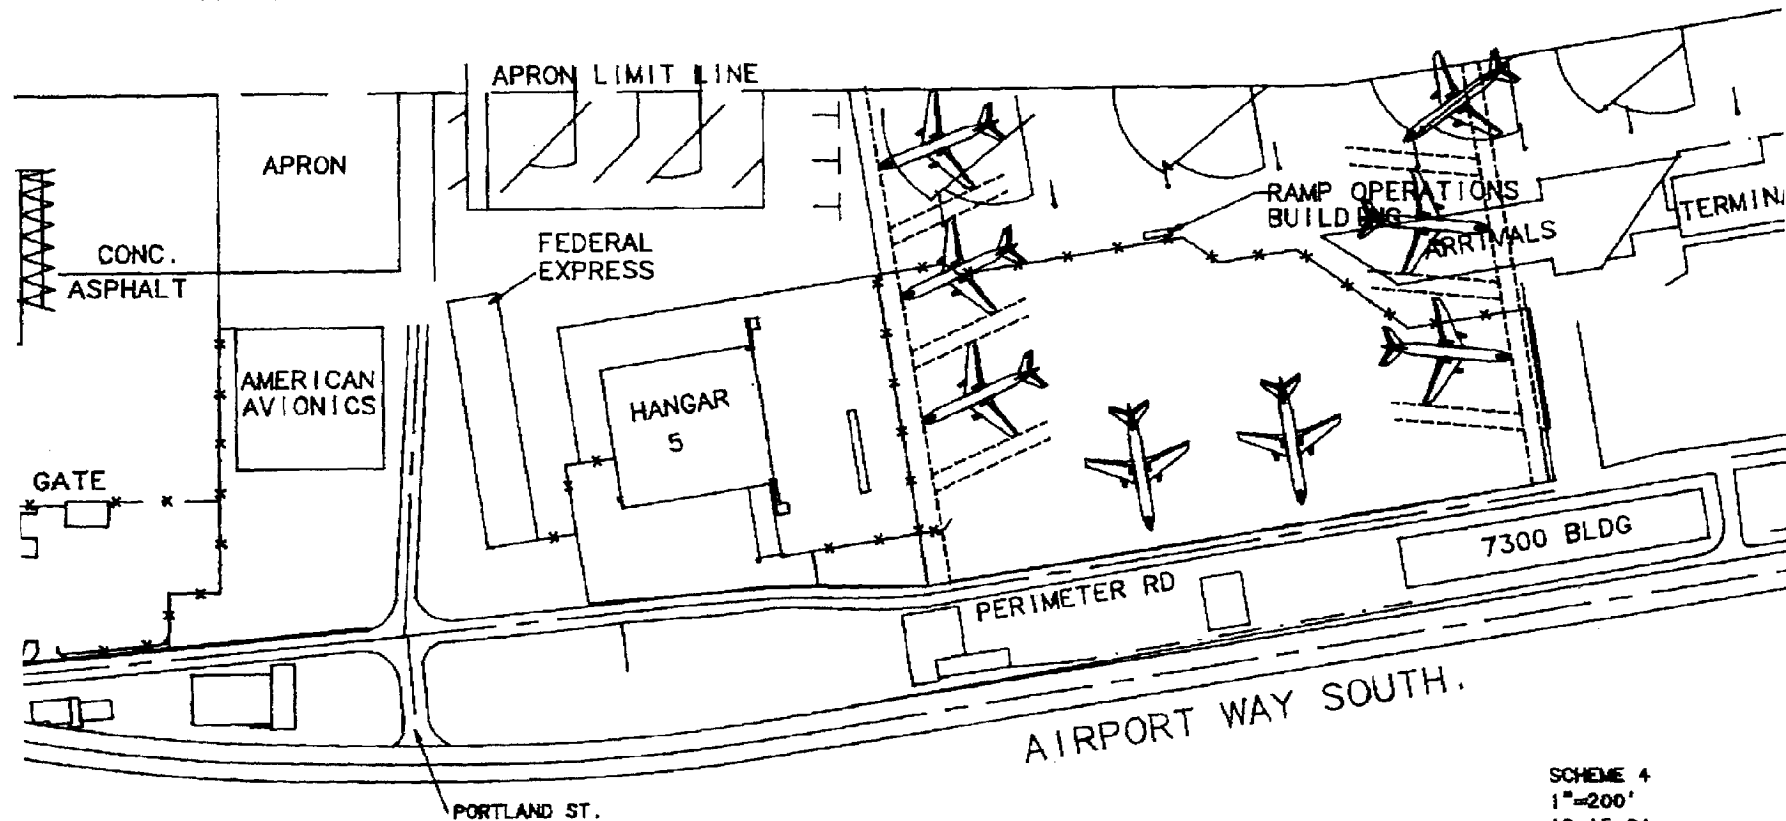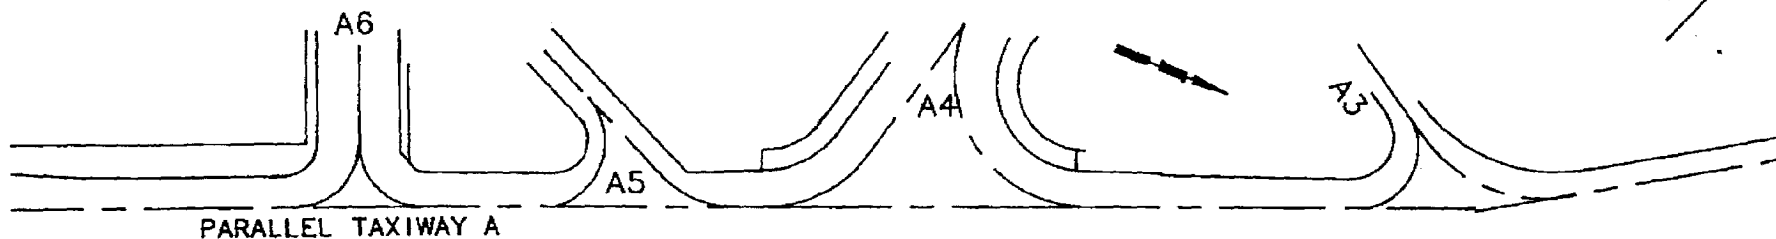

SCHEME 4
1"=200'
12-15-94

KCSlip4 37378

SEA403908

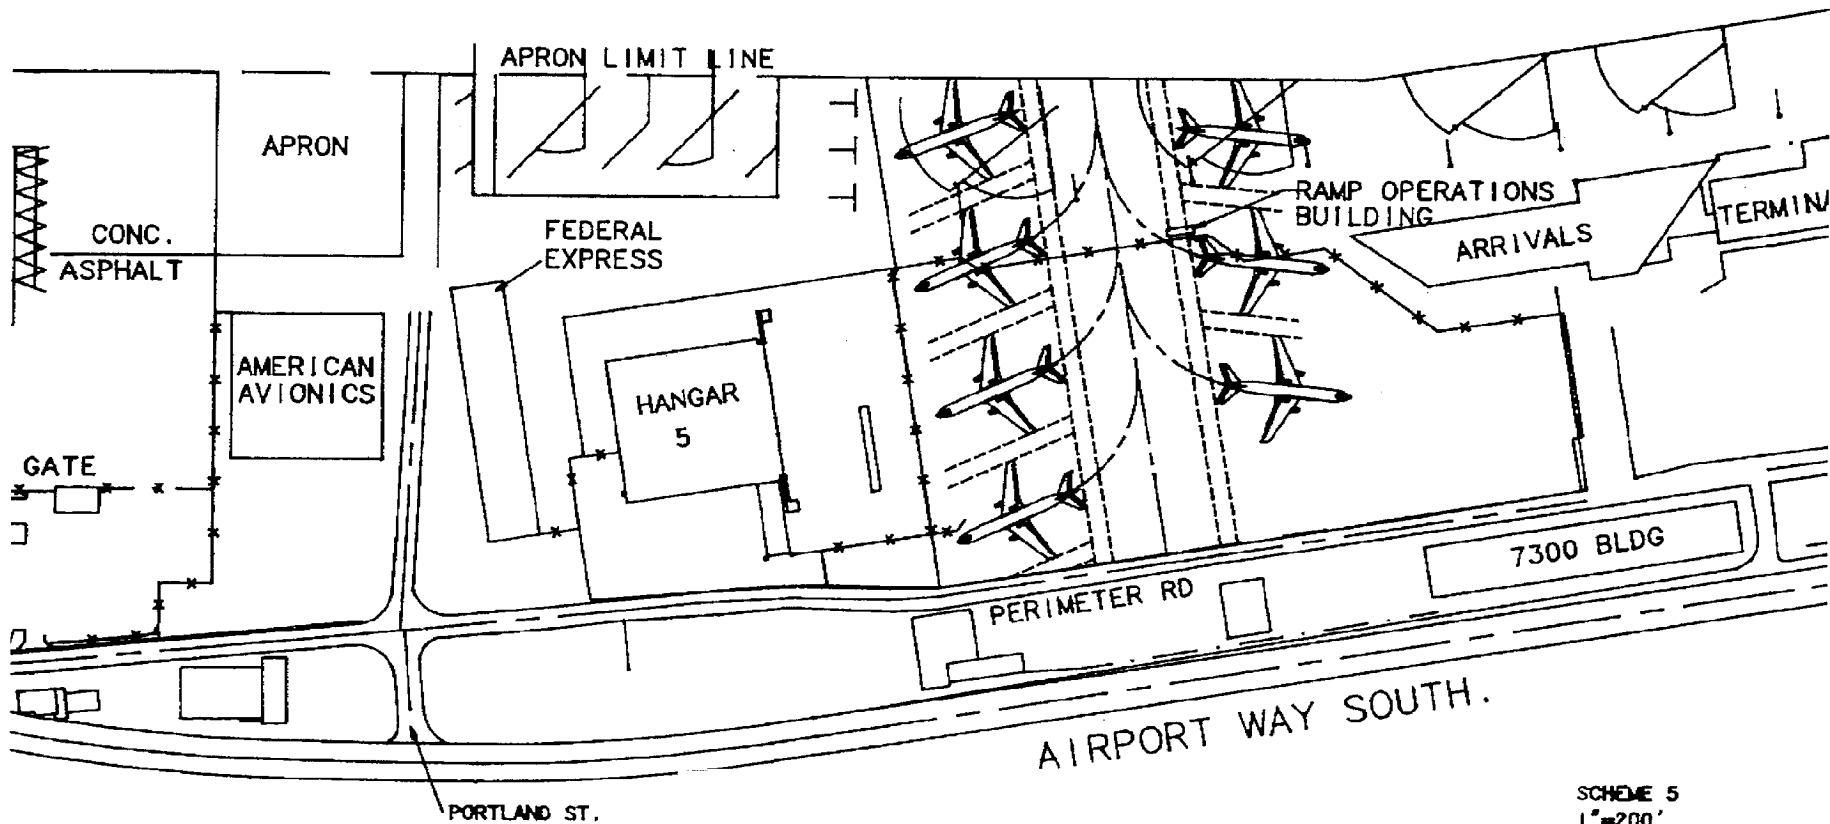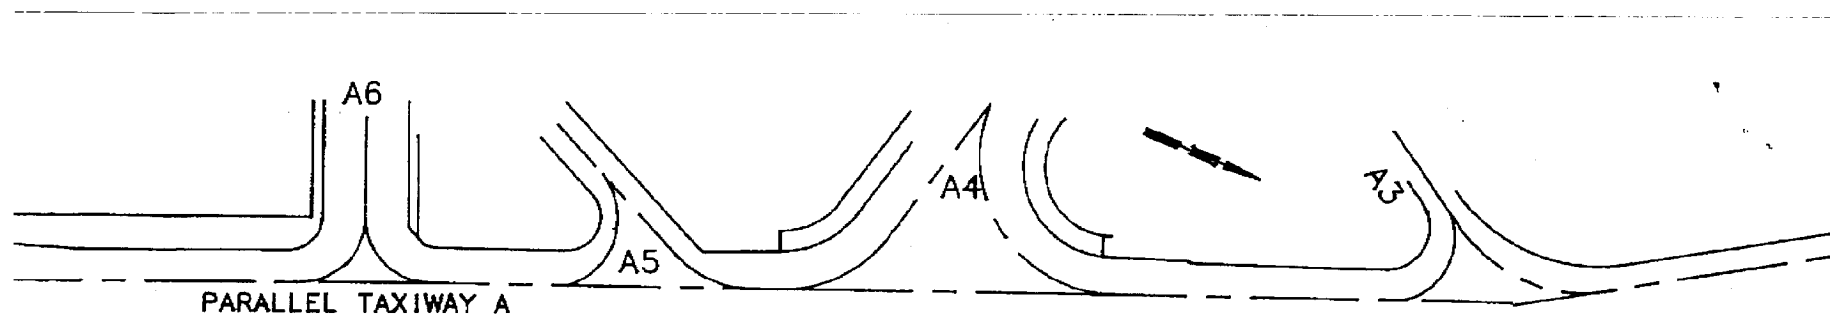

SCHEME 5
1"=200'
12-15-94

KCSlip4 37379

SEA403909

OPTIONAL LEASE AREA ADJACENT TO AREA NO. 6
BOEING 75 YEAR LEASE

An irregular shaped tract of land on the East side of King County International Airport (Boeing Field), in the South half of Section 28, Township 24 North, Range 4 East, Willamette Meridian, described as follows:

Beginning at a concrete monument designated as Monument "B" and having U.S. Coast and Geodetic Survey coordinate values of $x = 1,635,859.37$, $y = 199,205.64$; thence South $86^{\circ}35'40''$ East 1,270.94 feet; thence South $37^{\circ}38'33''$ East 110.00 feet; thence North $52^{\circ}21'44''$ East 168.89 feet; thence North $52^{\circ}21'44''$ East 147.31 feet; thence South $37^{\circ}38'16''$ East 11.70 feet; thence North $52^{\circ}21'44''$ East 62.40 feet; thence South $37^{\circ}38'03''$ East 744.77 feet; thence South $28^{\circ}41'18''$ East 63.00 feet; thence South $27^{\circ}15'43''$ East 72.18 feet; thence South $52^{\circ}21'44''$ West 41.00 feet; thence North $37^{\circ}38'16''$ West 135.00 feet; thence South $52^{\circ}21'44''$ West 314.5 feet; thence North $37^{\circ}38'33''$ West 502.85 feet; thence North $52^{\circ}21'27''$ East 38.78 feet to the TRUE POINT OF BEGINNING; thence North $37^{\circ}38'33''$ West 68.40 feet; thence South $52^{\circ}21'27''$ West 19.99 feet; thence North $37^{\circ}38'33''$ West 222.95 feet to a point in line with the southerly face of the second floor of the Arrivals Building (7299 Perimeter Road); thence North $52^{\circ}21'27''$ East 93.78 feet, along said southerly building face; thence South $37^{\circ}38'33''$ East 47.88 feet, along the easterly face of the Arrivals Building; thence North $52^{\circ}21'27''$ East 50.16 feet; thence South $37^{\circ}38'33''$ East 127.74 feet, along an existing chain link fence; thence South $7^{\circ}21'27''$ West 163.69 feet, along an existing chain link fence; thence South $52^{\circ}21'27''$ West 8.20 feet to the TRUE POINT OF BEGINNING; said tract of land containing an area of 31,470 square feet, more or less.

Jeffrey W. Winter, P.E.
6-19-95

BOEING


Ronald Sterzik
Facilities Planner
Facilities

Boeing Defense & Space Group
P.O. Box 3707, MS 46-90
Seattle, WA 98124-2207

Telephone 206-655-1842
Fax 206-544-2854


	1st Floor	2nd Floor
Office Space	39,417	22,306
Laboratory	6,343	-
Light Manufacturing/Storage	19,243	188
Non-assignable Area (restrooms, stairwells, boiler, etc.)	13,750	2,285
Total	78,753	24,779
Grand Total Gross Area	103,532 sq.ft.	

Boeing Field

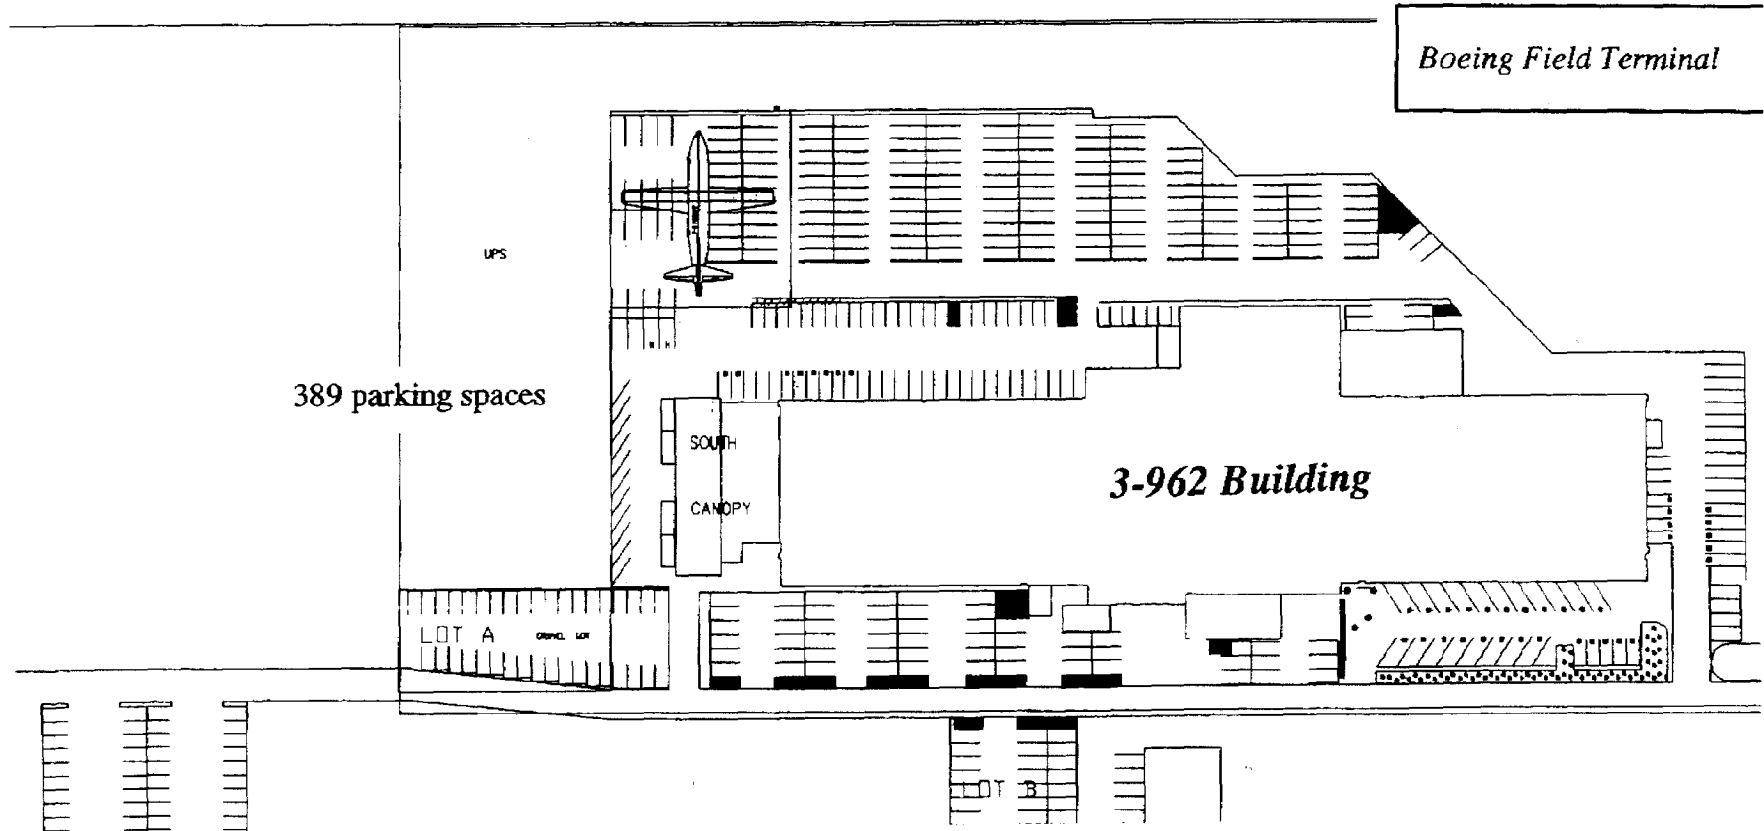


KCSltp4 37381

SEA403911

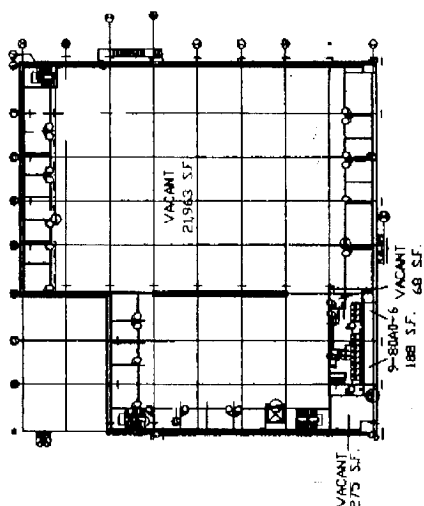

2nd Floor

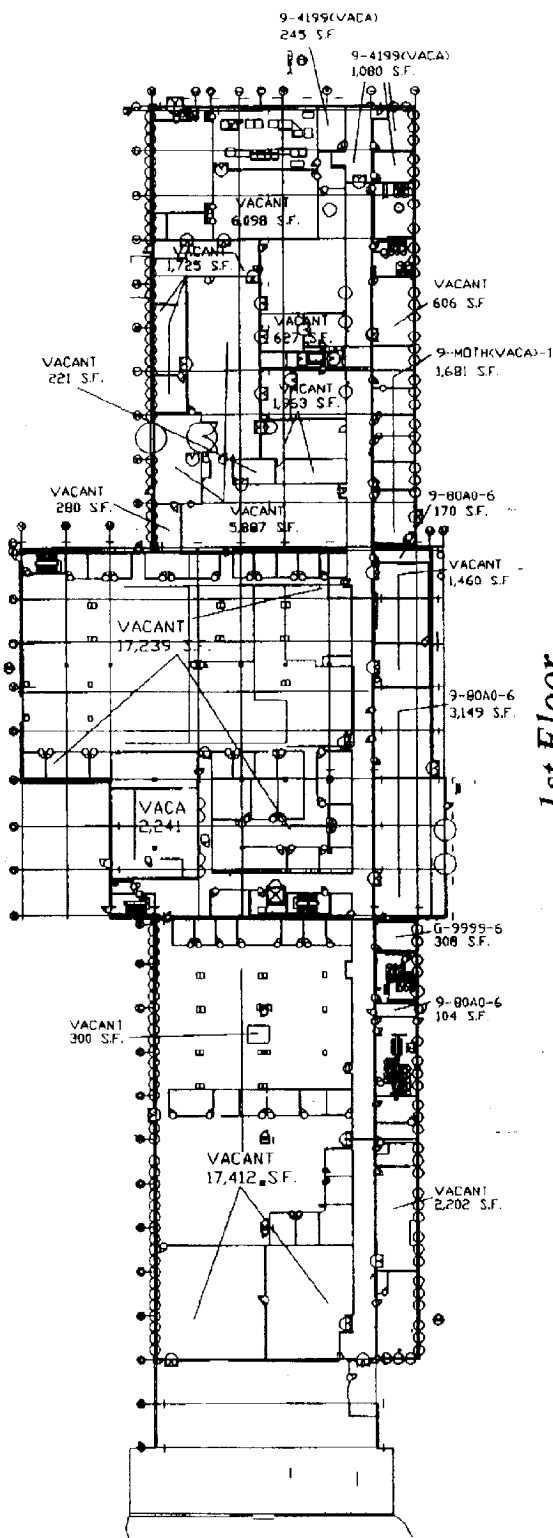

1st Floor

BOEING


Ronald Sterzik
Facilities Planner
Facilities

Boeing Defense & Space Group
P.O. Box 3707, MS 46-90
Seattle, WA 98124-2207

Telephone 206-655-1842
Fax 206-544-2854

Boeing Field

	1st Floor	2nd Floor
Office Space	39,417	22,306
Laboratory	6,343	-
Light Manufacturing/Storage	19,243	188
Non-assignable Area (restrooms, stairwells, boiler, etc.)	13,750	2,285
Total	78,753	24,779
Grand Total Gross Area	103,532 sq.ft.	

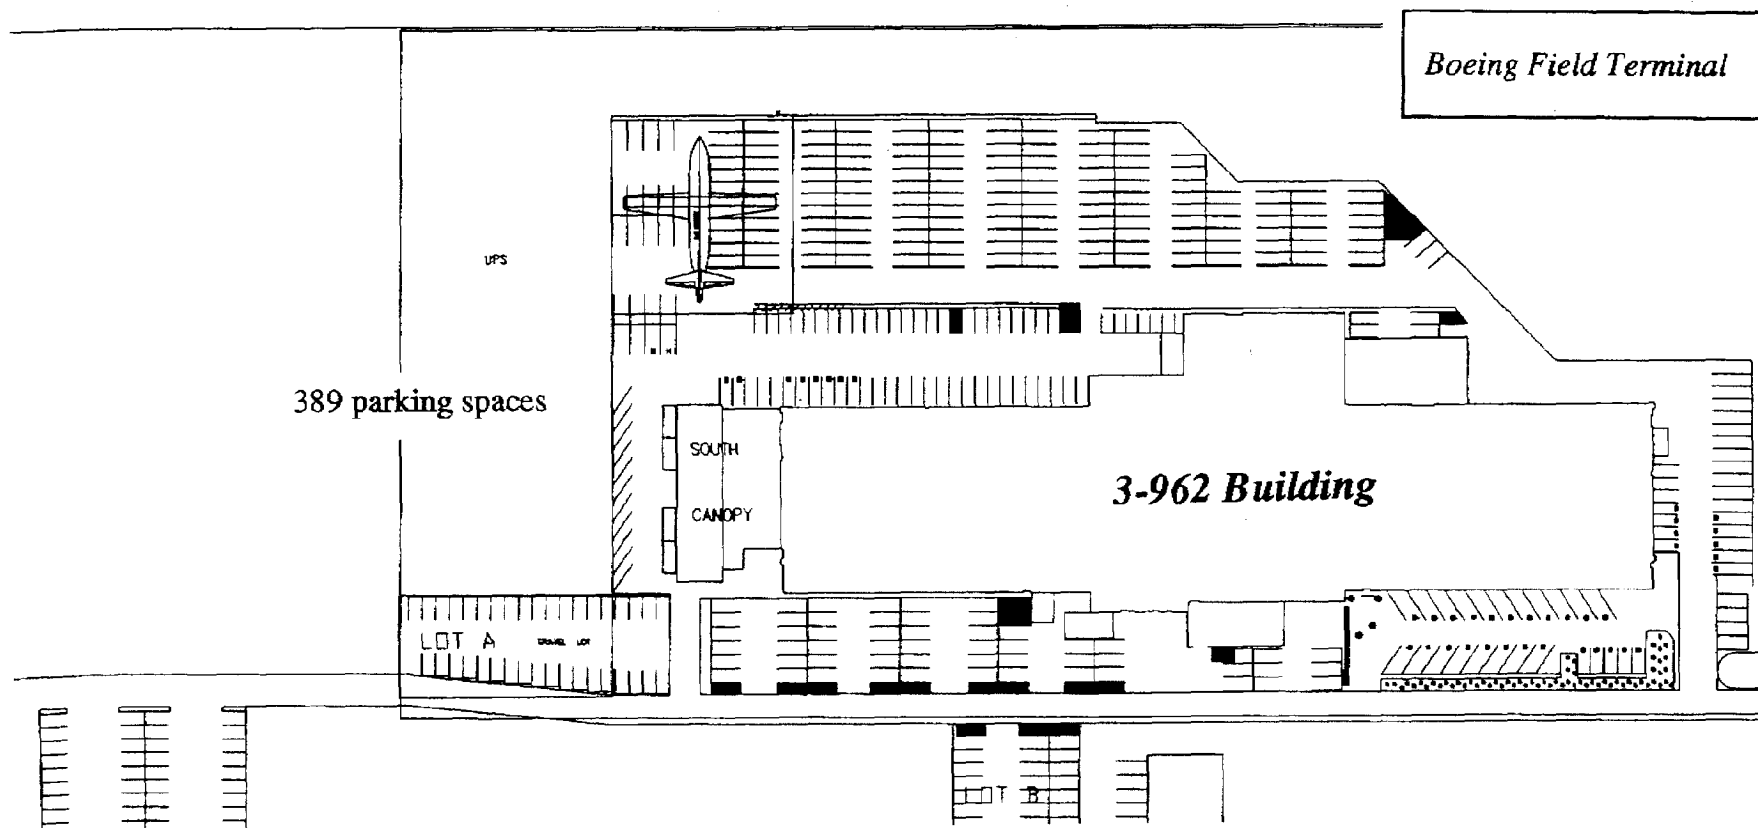

KCSlip4 37383

SEA403913

computer chip
chemical spill
holding tank east side
didn't have to clean up as long
as occupies bldg
Doug Ron has drawings (non computer)
about 11M
bldg

Return AIM
1986

Infotopia

2nd Floor

systems cubicles

also at the floor above

Smaller root tree
as Hyl!



attic HVAC
ducts
sealing
bracing

nerve walls play

raised computer floors

review approved on
copy about
demo letter

2.062 Building

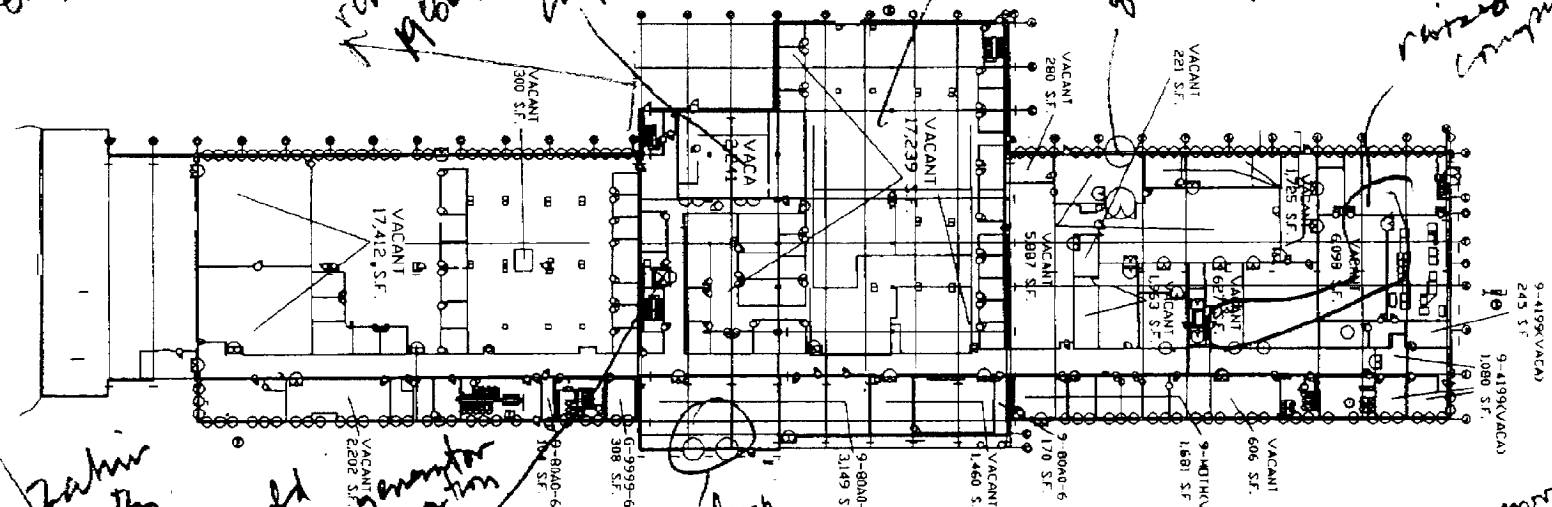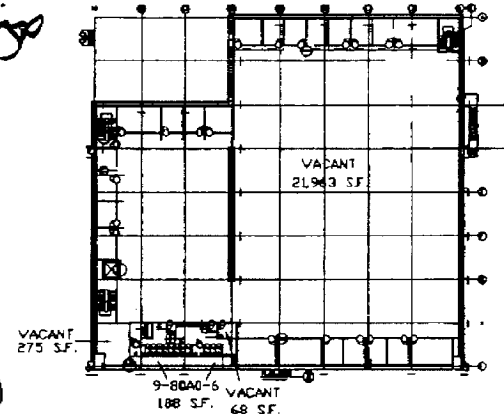

Josh Zahner
Studied paths
707 in position
What do

old
Emergency monitor
for small patients
Bright
cleaner

99-6
SF
2nd
1

1st Floor

X much in